


PLAN

Skala 1:20 (A3)

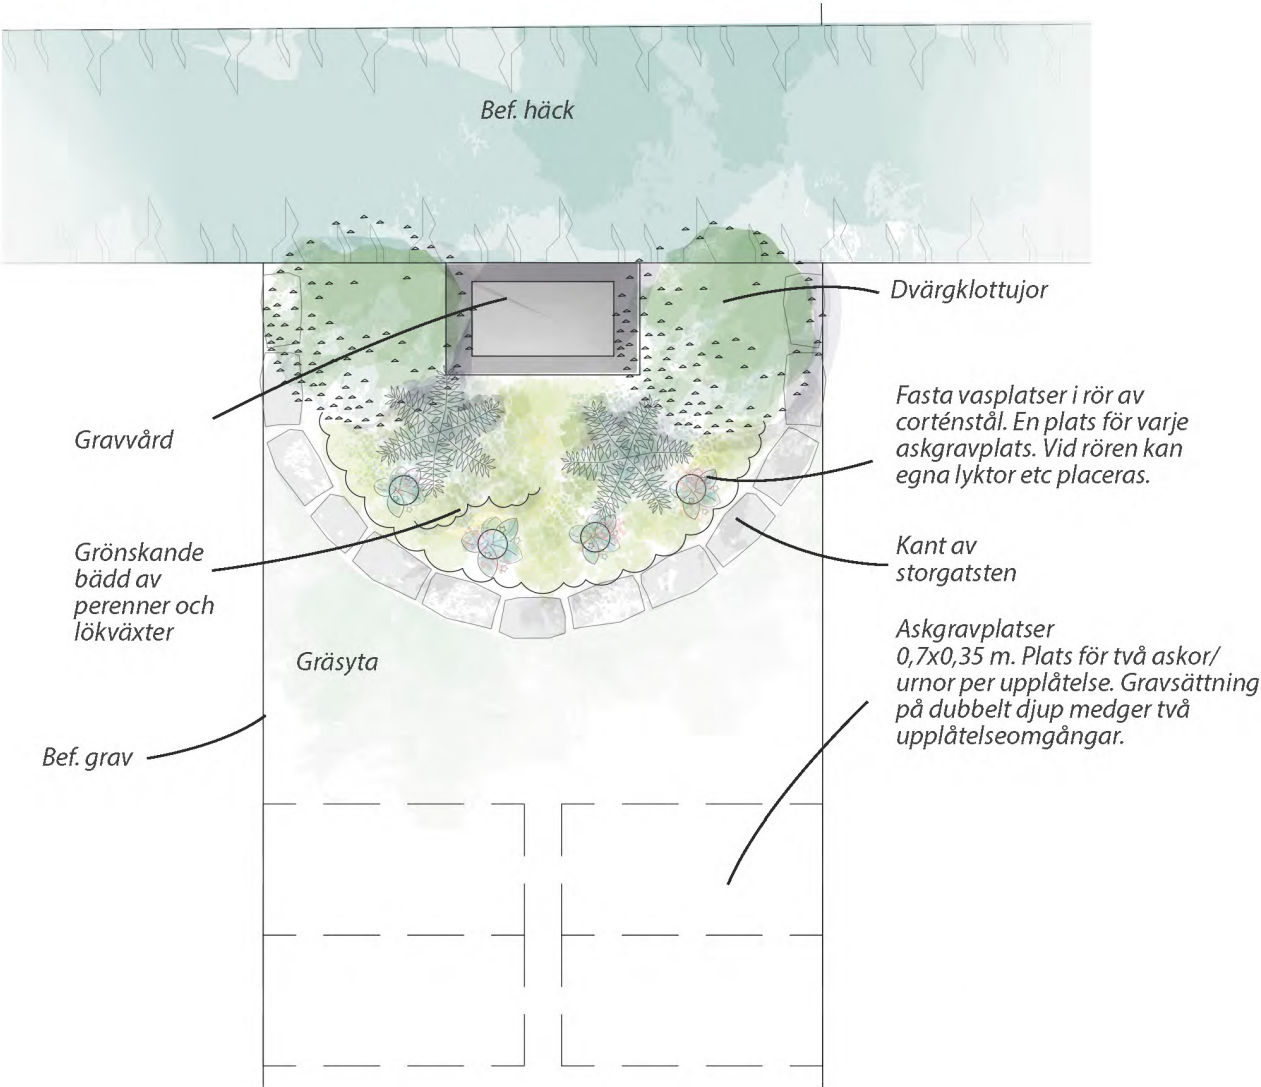

FASAD

Skala 1:10 (A3)

